


Parking Suspension on West Side of Car Park on Lower Promenade

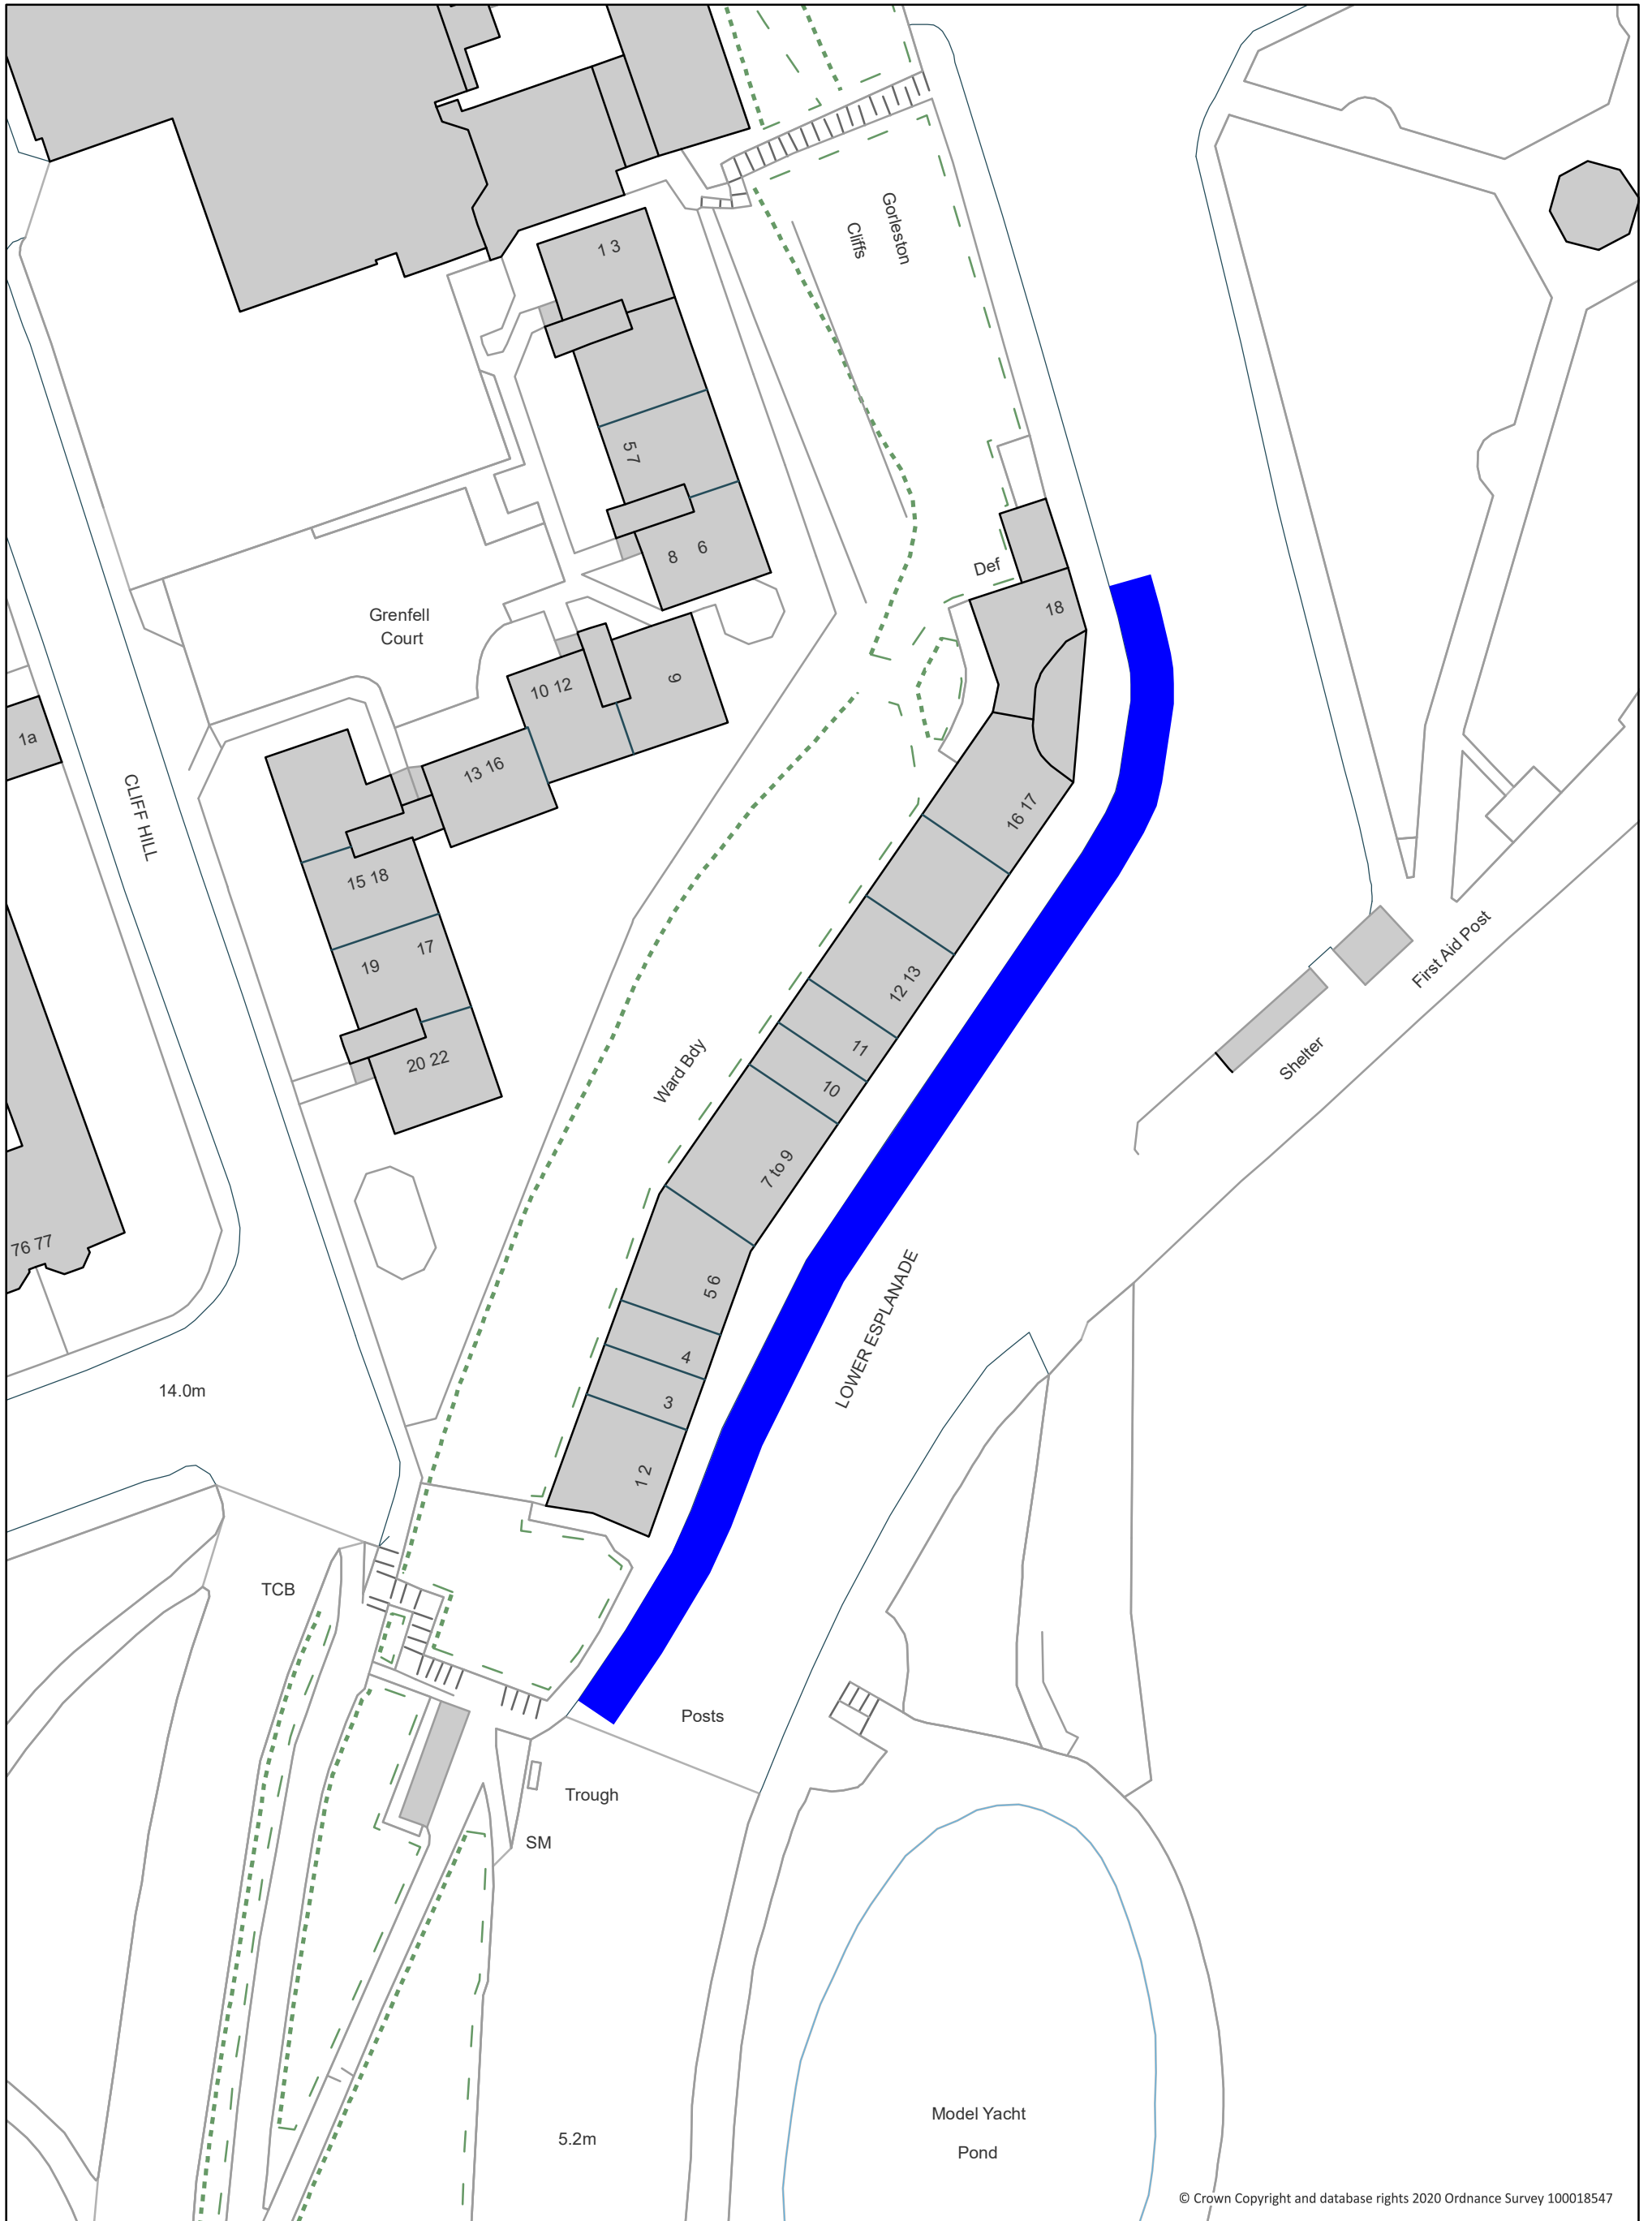

Date: 04/06/2020
User Name: sgs
Drawing No.:
Scale @ A3: 1:500